


# PANOTAJ EXPERT

## AMPLASAMENTE PANOURI PUBLICITARE

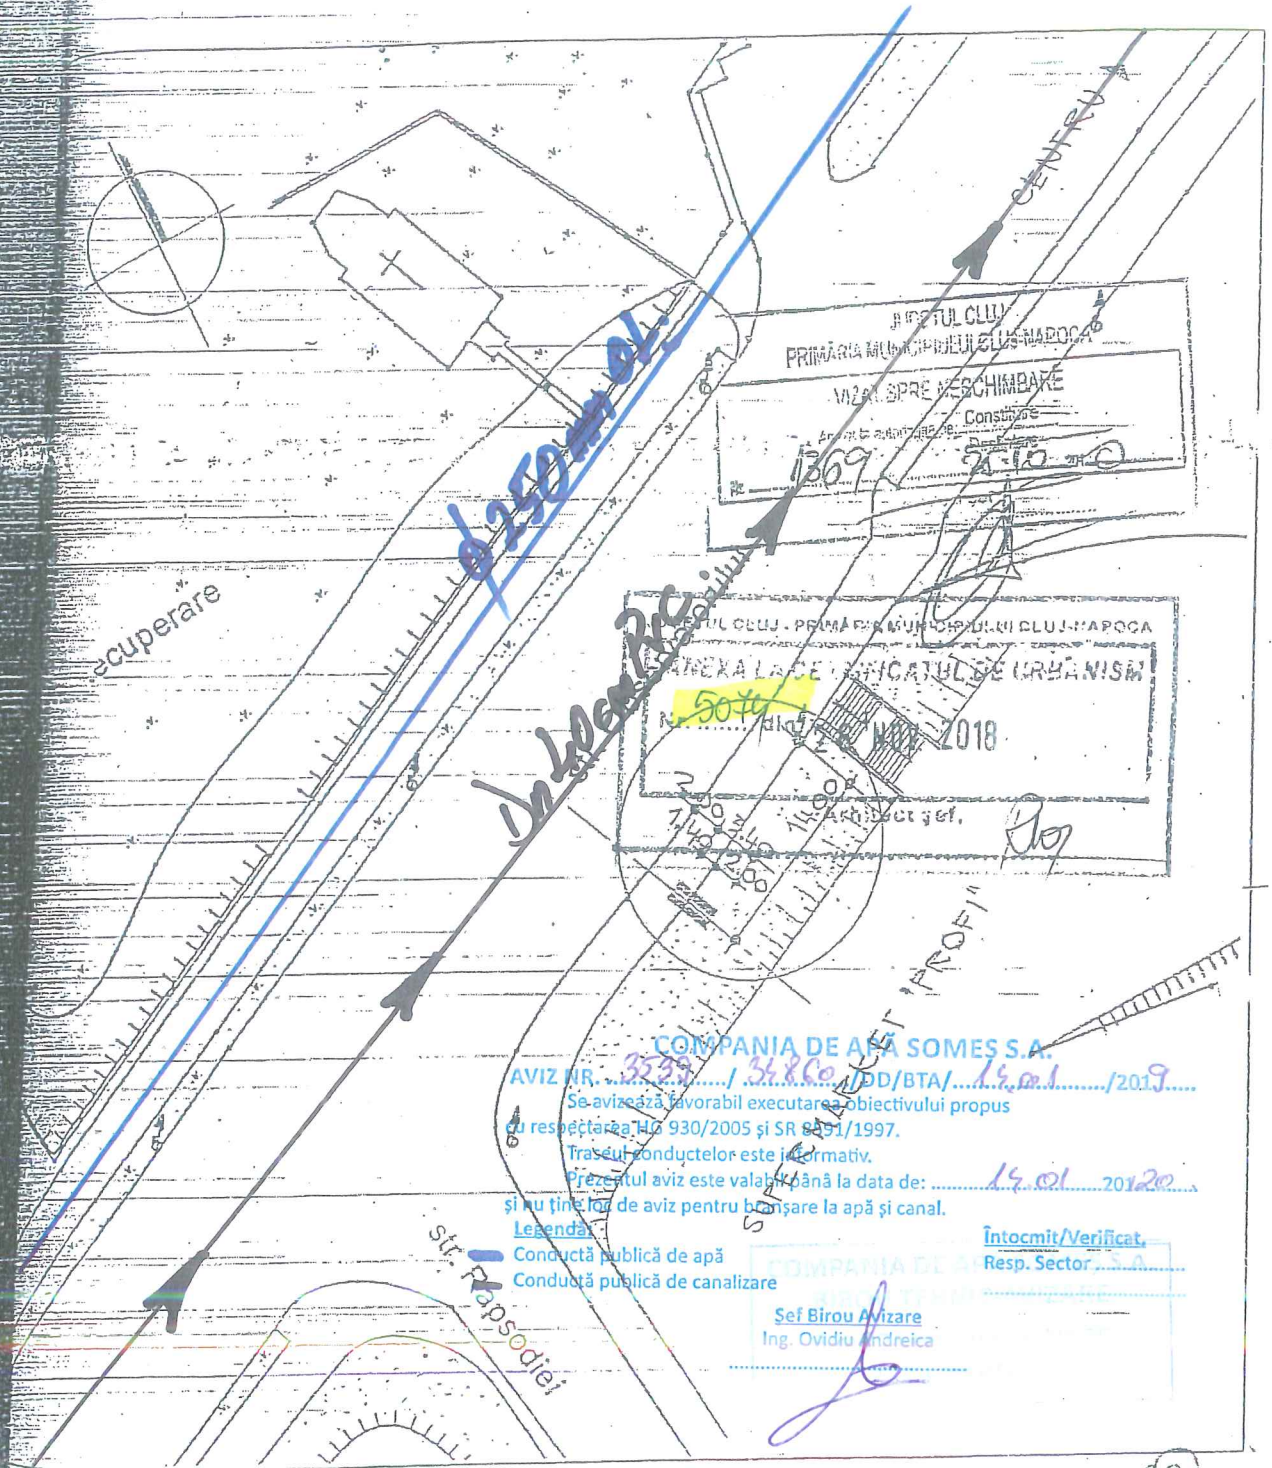

PROIECTANT S.C. SARD PROIECT S.R.L. J 12/2957/2006	data 04 2010	benef: S.C. PANOTAJ EXPERT S.R.L. BUCURESTI	nr.pr. 02/10
sef proiect arh. C. BARLADEANU	scara 1:500	proiect: AMPLAS. PANOURI PUBLICITARE, IN MUNICIPIUL CLUJ - NAPOCA	faza
proiectat arh. C. BARLADEANU		plansa: PLAN DE SITUATIE	pl.nr.
desenat arh. C. BARLADEANU			

(6)