







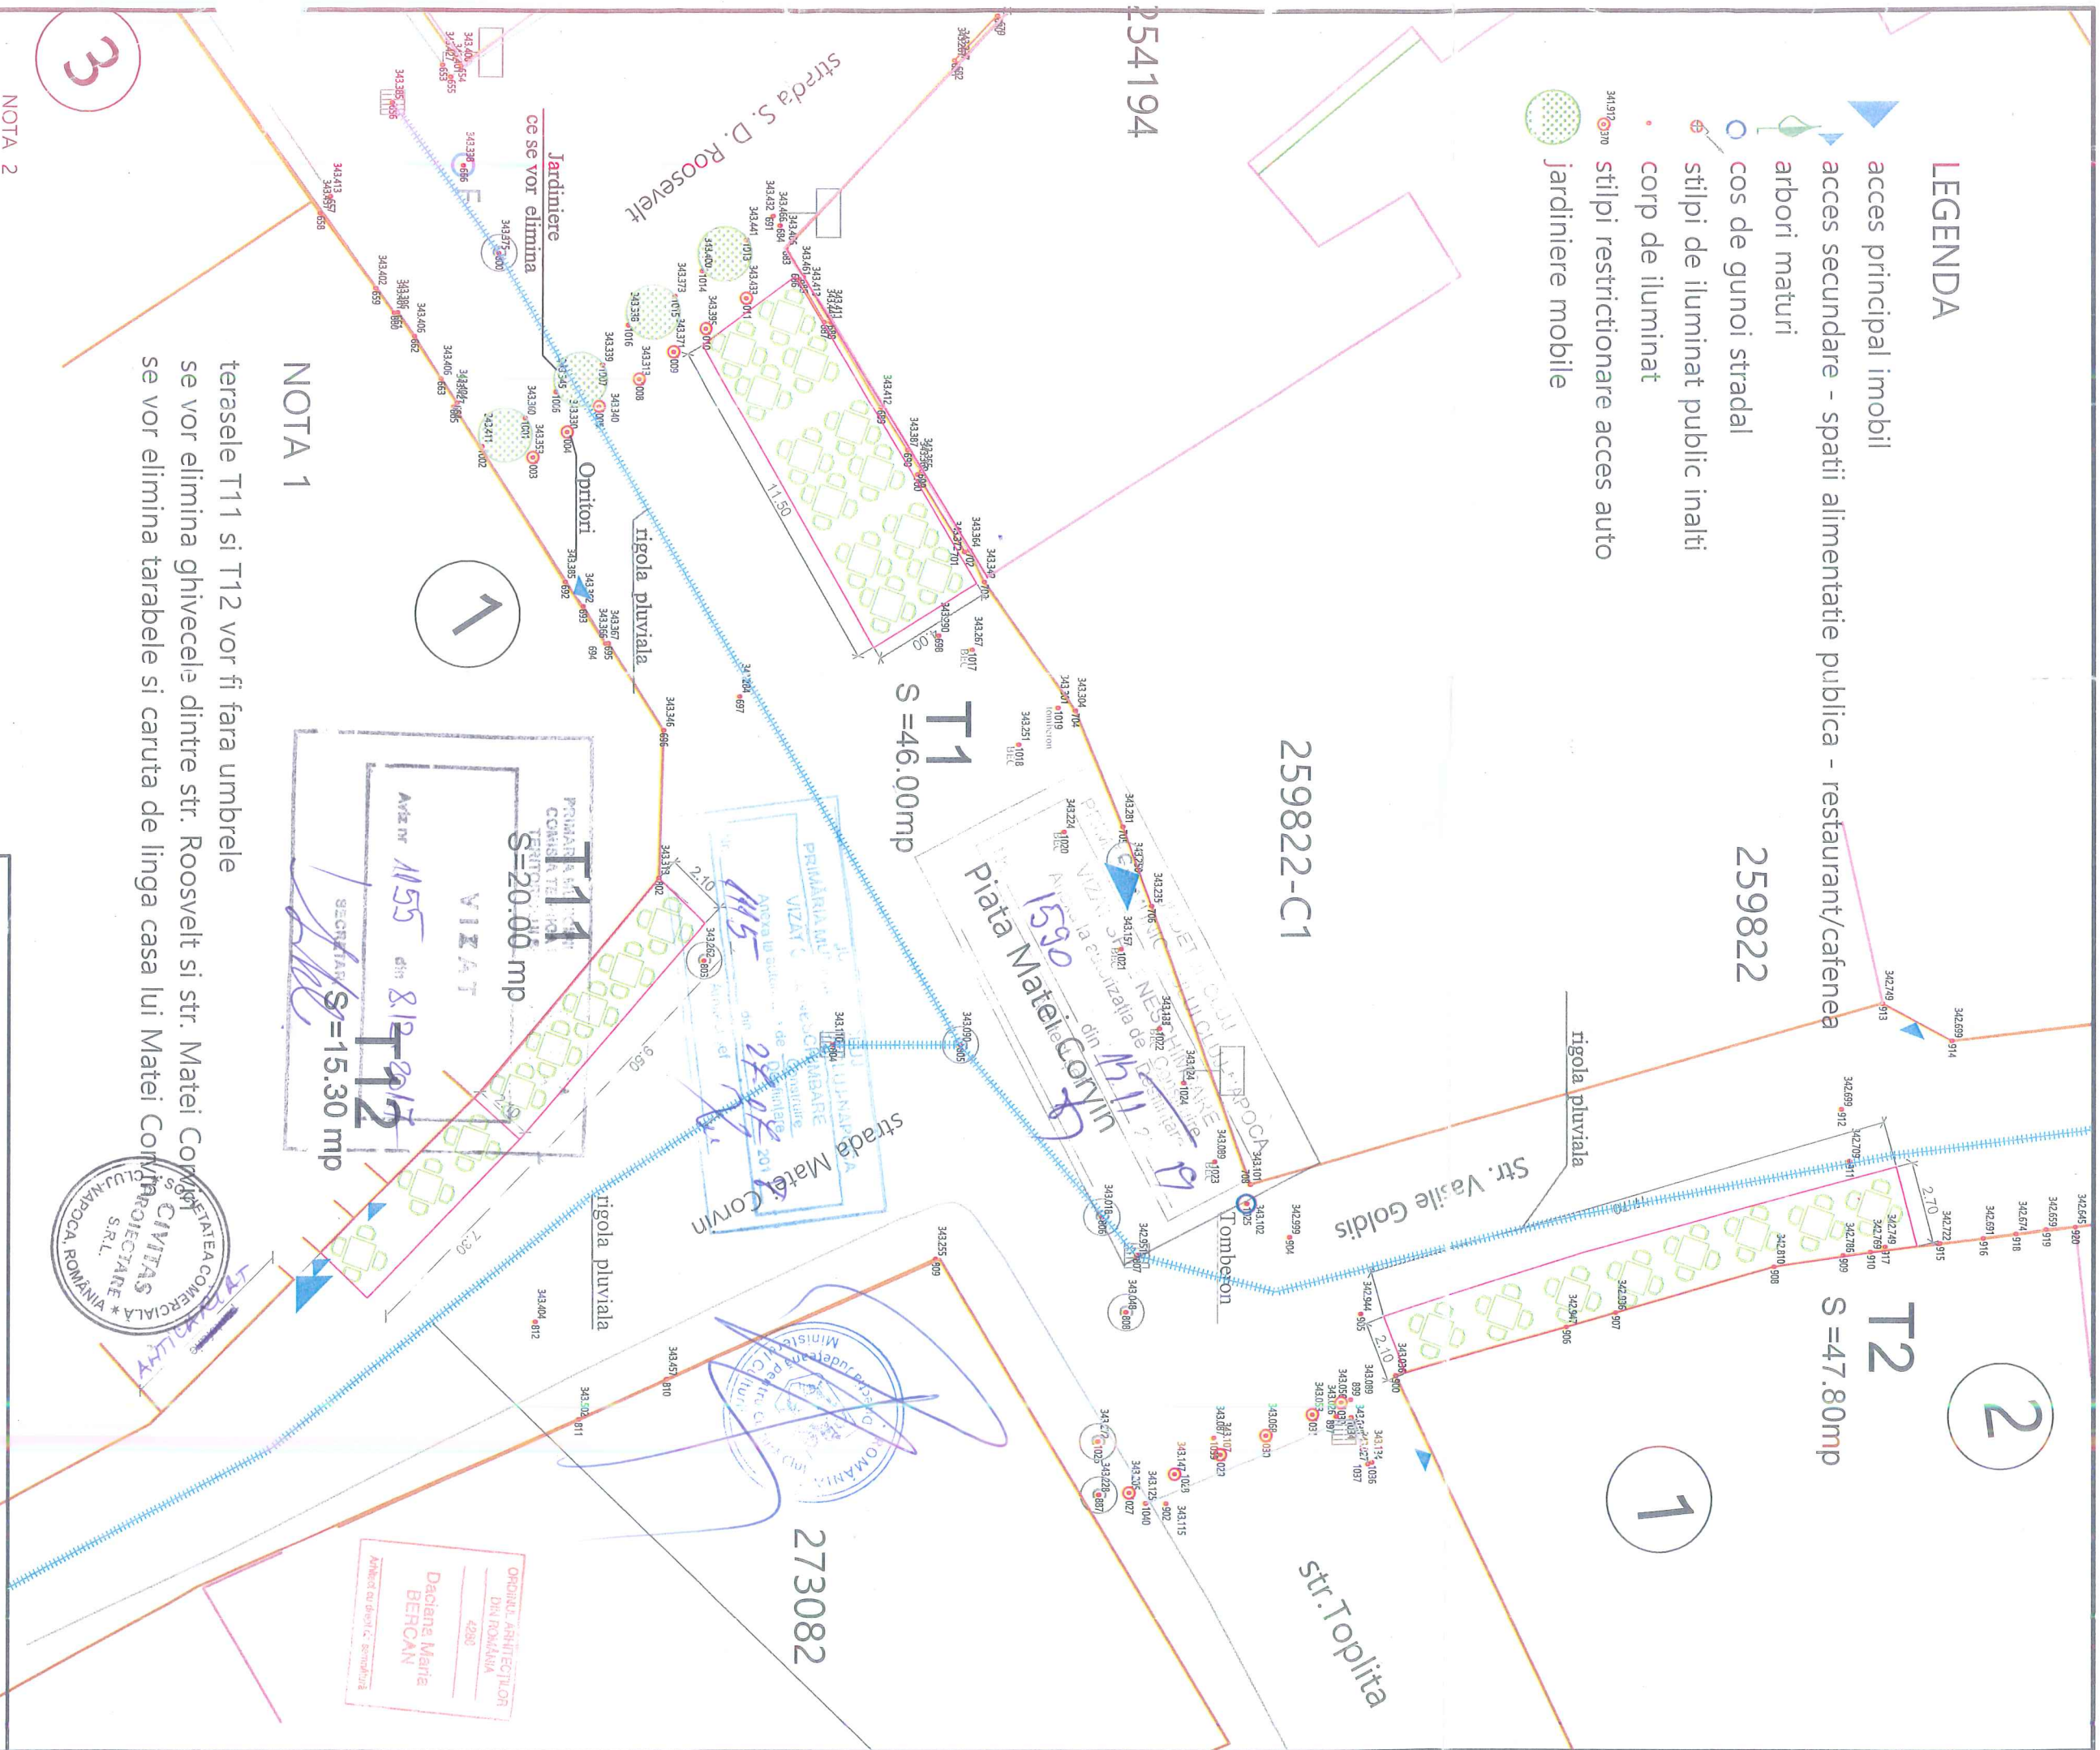


LEGENDA

-  acces principal imobil
-  acces secundare - spatii alimentare publica - restaurant/cafenea
-  arbori maturi
-  cos de gunoi stradal
-  stilpi de iluminat public inalti
-  corp de iluminat
-  stilpi restrictionare acces auto
-  Jardinieri mobile



NOTA 1

terasele T11 si T12 vor fi fara umbrele
se vor elimina ghivecele dintre str. Roosevelt si str. Matei Corvin
se vor elimina tarabele si caruta de langa casa lui Matei Corvin

NOTA 2

- Nu se va instala platforma sau podium
- Nu se vor amplasa in spatiul public teighele de bar si frigidere
- Umbrelele vor fi monocrome de culoare crem deschis sau alt fara insusuri si fara reclame
- Nu se fac imprejuriri si nu se amplaseaza ghivece (nici macer de plastic)



ORDINUL ARHITECTURII
DINA ROMANIA
4280
Daciana Maria BERCAN

CIVI TVS	S.C. CIVITAS PROIECTARE S.R.L. ■ str. Artelelor nr. 7, Cluj-Napoca ■ tel. 0264-433 565 ■ fax 0264-432 876 ■ RO 29990135 ■ J12 / 848/2012		Beneficiar:	Primaria municipiului Cluj-Napoca caldiea Motilor, nr 13, jud Cluj	2134
	SEF PROIECT	arh. D. BERCAN	1:200		
PROIECTAT	arh. D. BERCAN		Amplasare teazare sezoniere Zona P-ta MUZEULUI si straziile adiacente mun. Cluj Napoca, jud. Cluj		dviZ+ DTAC
DESINAT	ing. A. Maris	05	Plan amenajare terdse T1, T2, T11, T12,		
VERIFICAT	ing. M. Tat	2015			A 02