



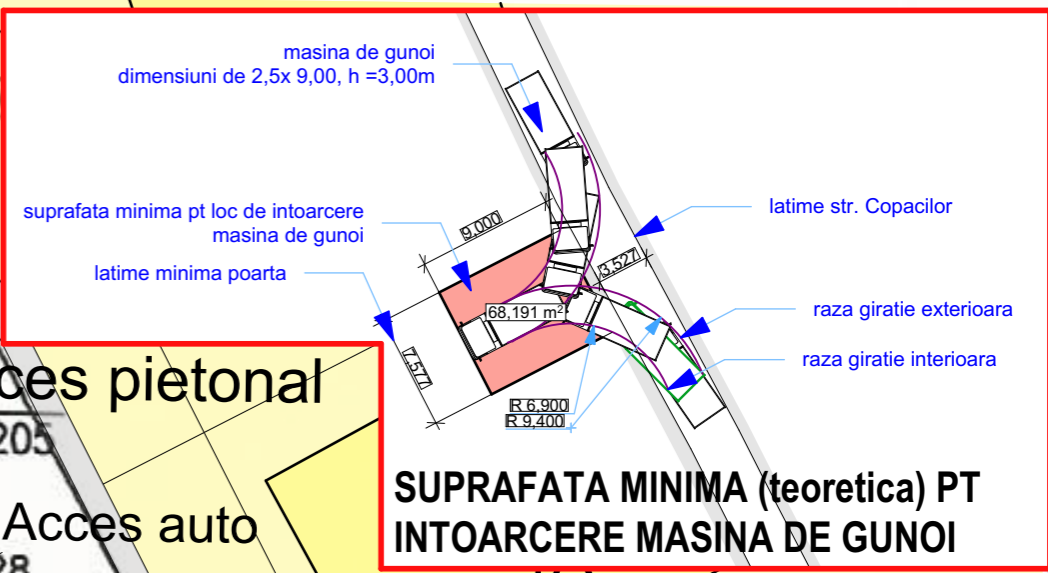

PROFIL STR. COPACILOR,
 - AFLAT IN NOMENCLATORUL STRADAL LA POZITIA 413
 - IN PROGRAMUL DE ASFALTARE 288 STRAZI DIN 2005
 - RECEPTIONATA IN 2007 DE PRIMARIA CLUJ-NAPOCA

Plan Urbanistic de Detaliu,
 desfiintare corp C3 si construire locuinta unifamiliala
 SITUATIA EXISTENTA

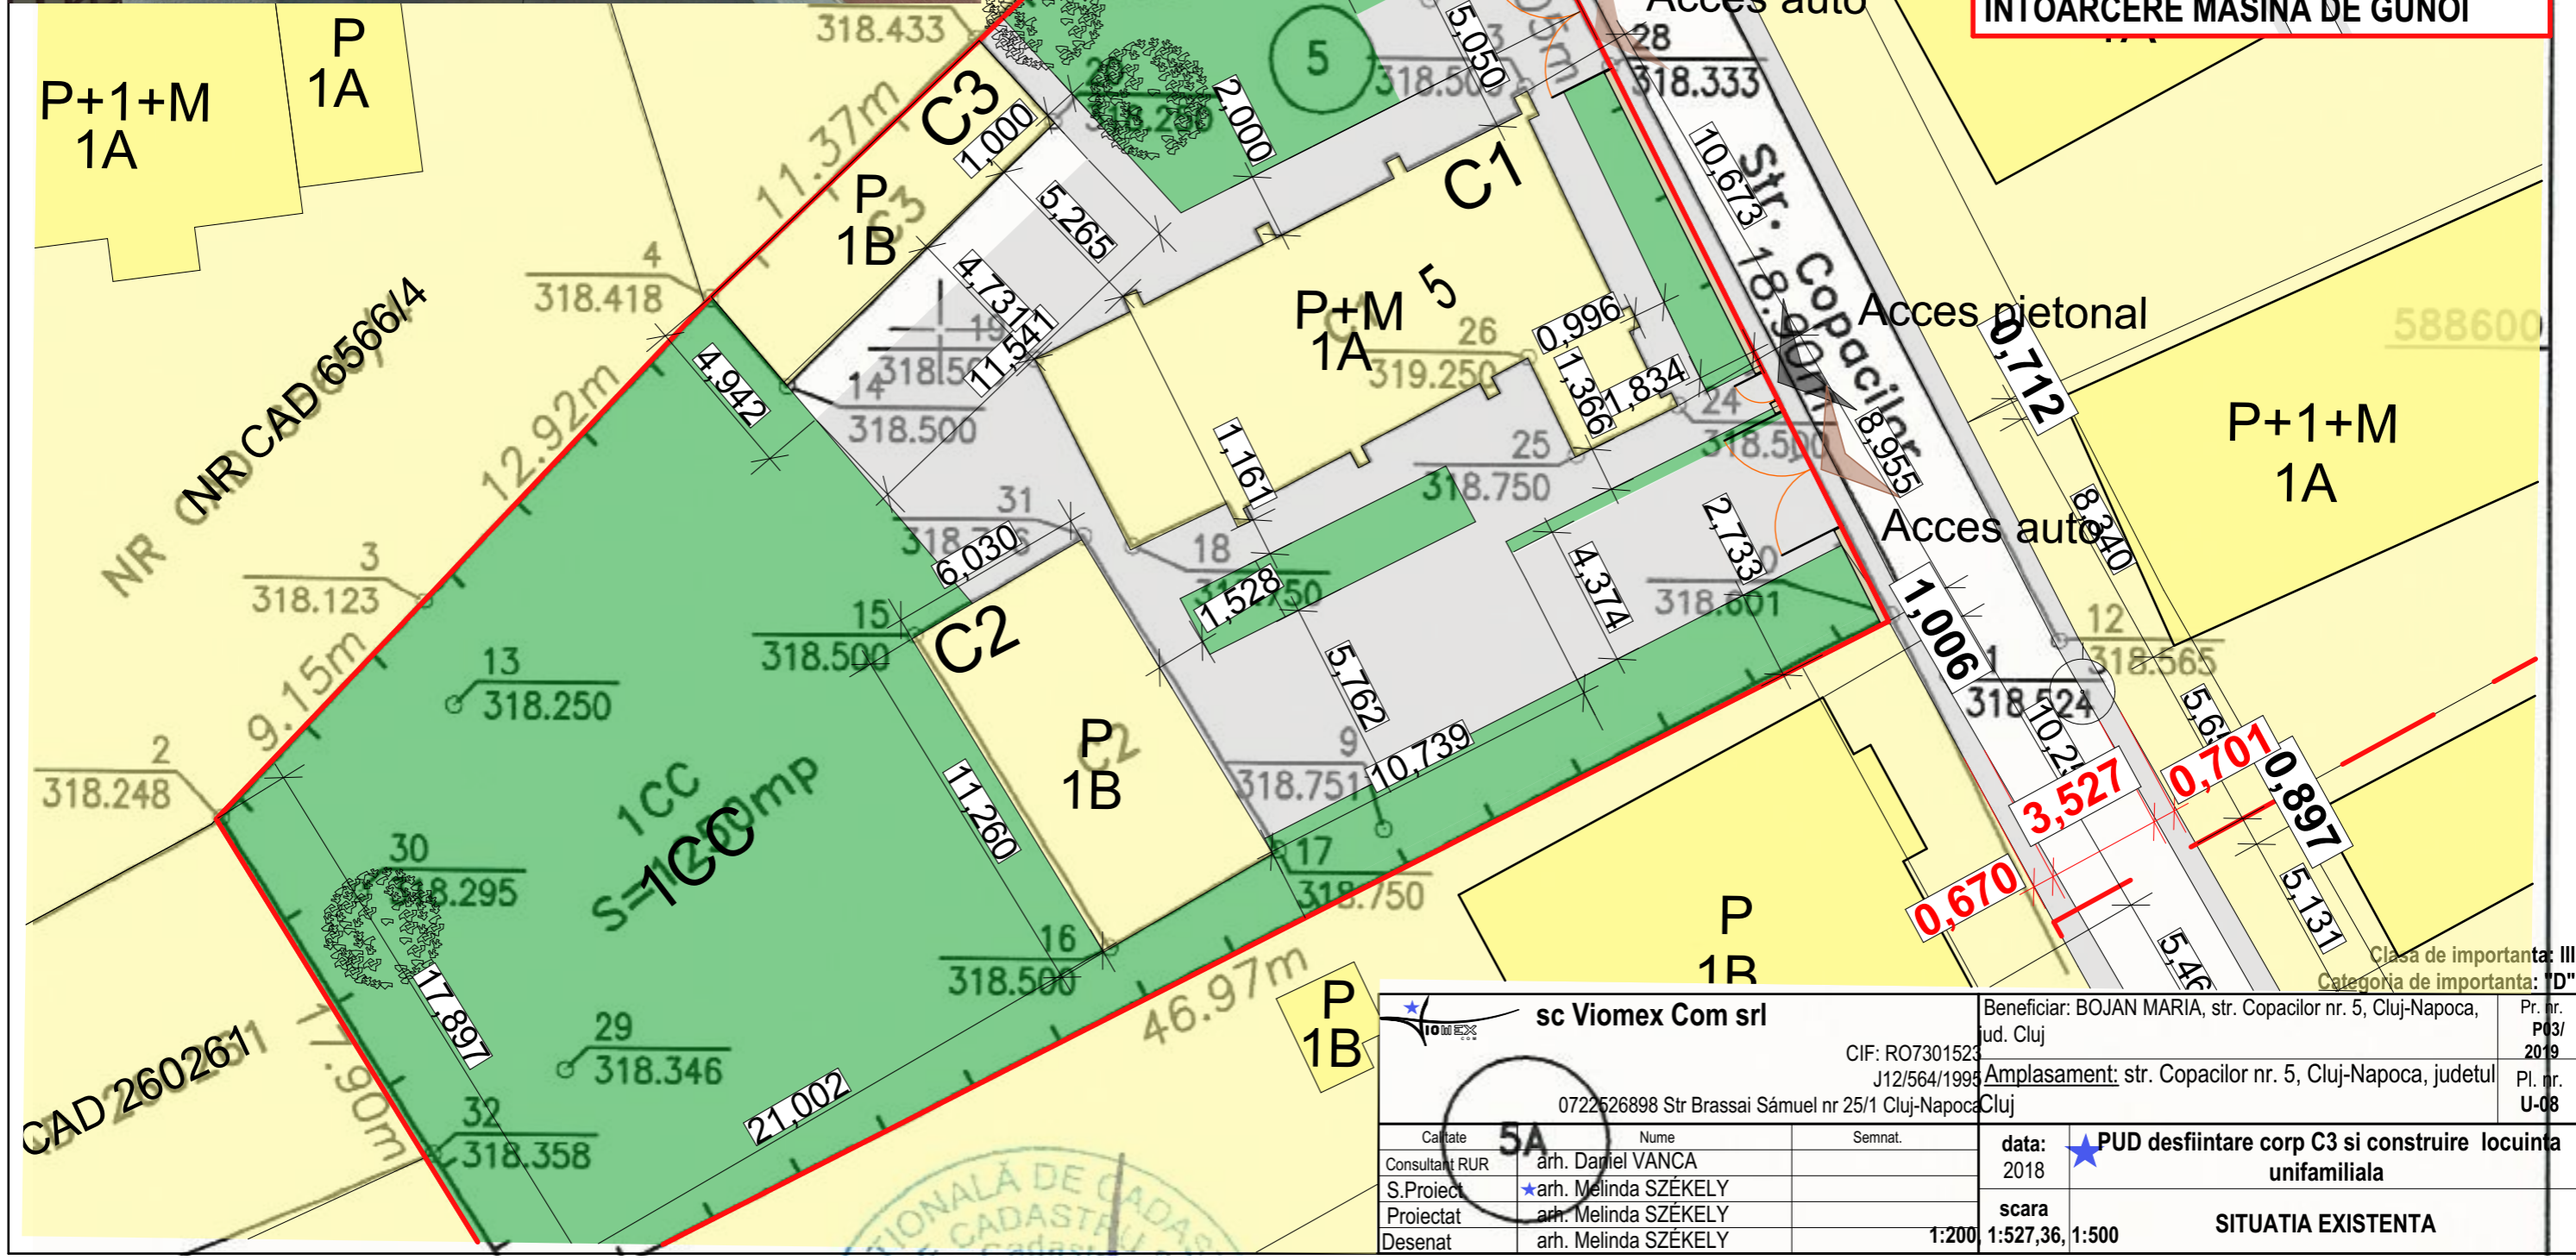

sc Viomex Com srl		Beneficiar: BOJAN MARIA, str. Copacilor nr. 5, Cluj-Napoca, jud. Cluj		Pr. nr. P03/2019
CIF: RO7301523 J12/564/1995		Amplasament: str. Copacilor nr. 5, Cluj-Napoca, judetul Cluj		Pl. nr. U-08
0722526898 Str Brassai Sámuel nr 25/1 Cluj-Napoca	data: 2018		★ PUD desfiintare corp C3 si construire locuinta unifamiliala	
Clasata 5A	Nume arh. Daniel VANCA	Semnat.	scara 1:527,36, 1:500	
S.Proiect arh. Melinda SZÉKELY	Proiectat arh. Melinda SZÉKELY		SITUATIA EXISTENTA	
Desenat arh. Melinda SZÉKELY	1:200			

Clasa de importanta: III
 Categoria de importanta: "D"