




PROFIL TRANSVERSAL TIP NR. 1 / TYPICAL CROSS SECTION NO. 1
Se aplica in profil curent de rambleu / Applicable in current fill profile

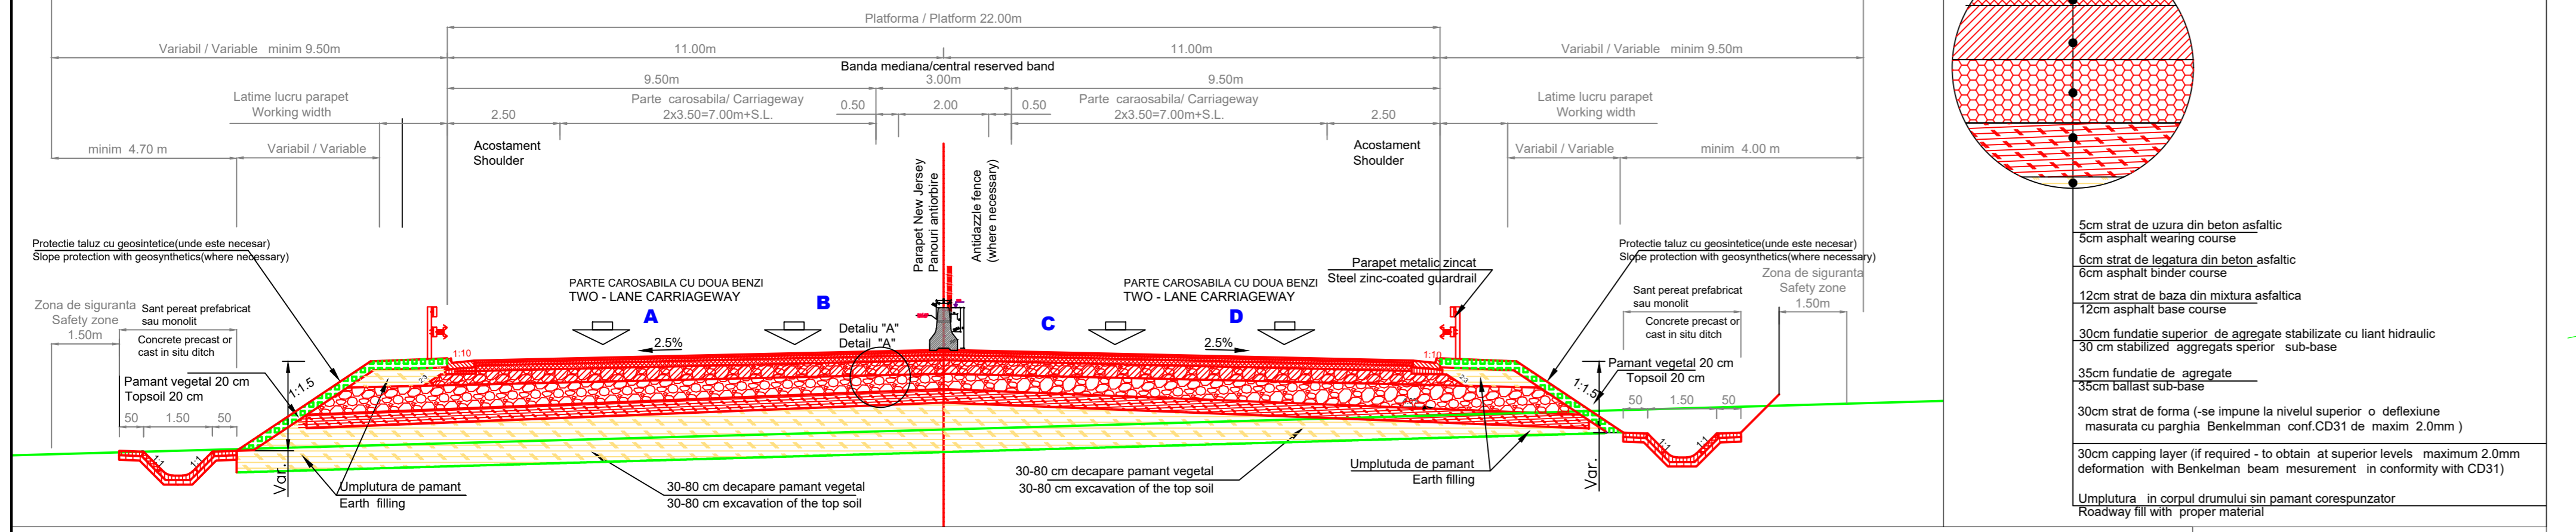



PROFIL TRANSVERSAL TIP NR. 2 / TYPICAL CROSS SECTION NO. 2
Se aplica in profil curent de rambleu in zona benzilor de accelerare si decelerare / Applicable in current fill profile on speed increasing and decreasing lanes

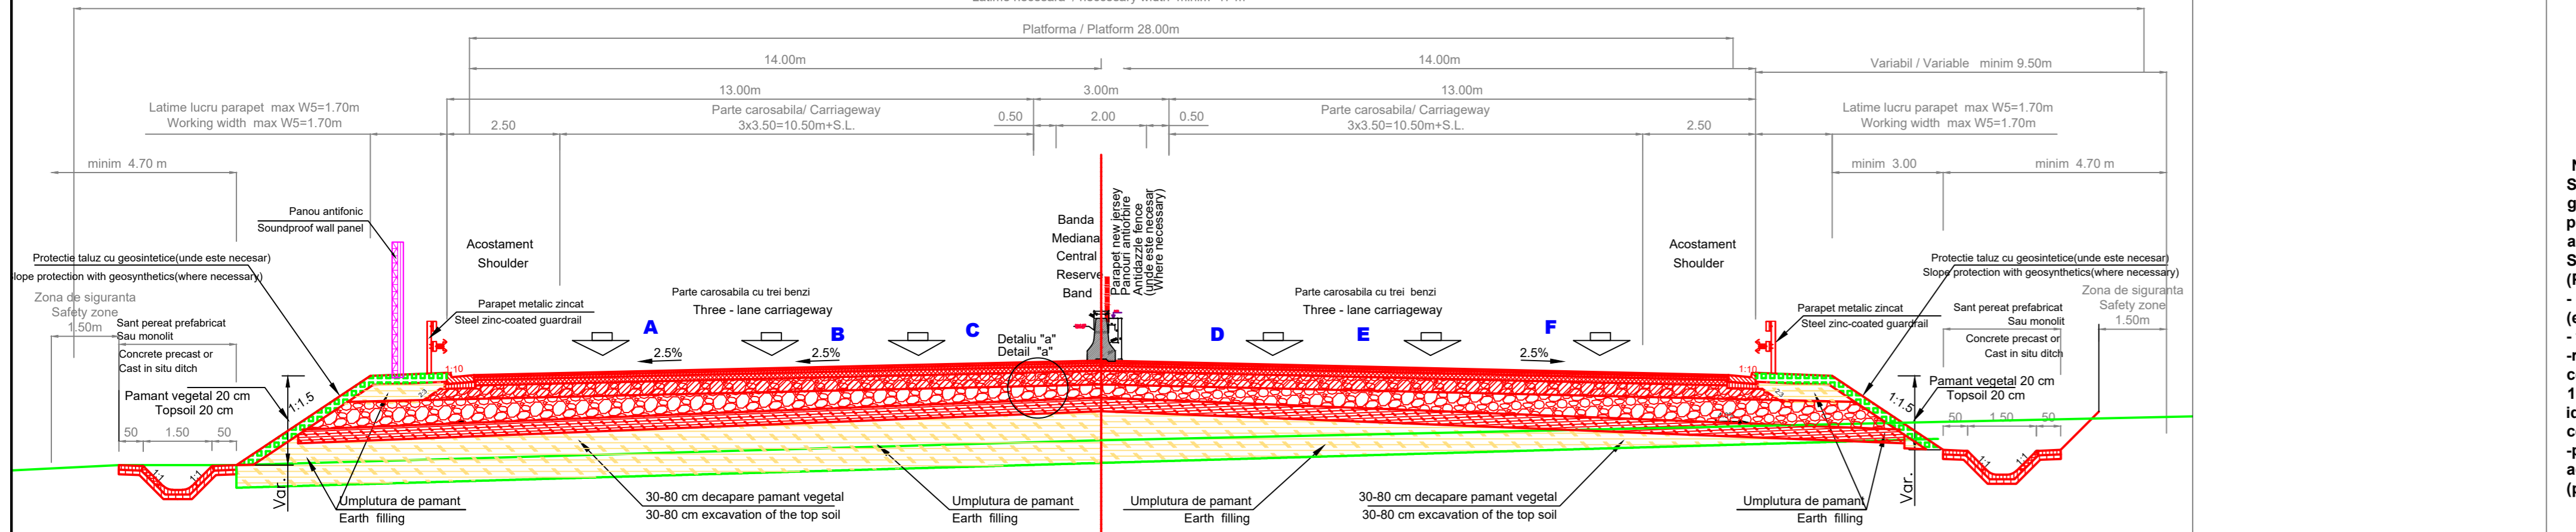


PROFIL TRANSVERSAL TIP NR. 3 / TYPICAL CROSS SECTION NO. 3
Se aplica in profil curent de rambleu / Applicable in current fill profile

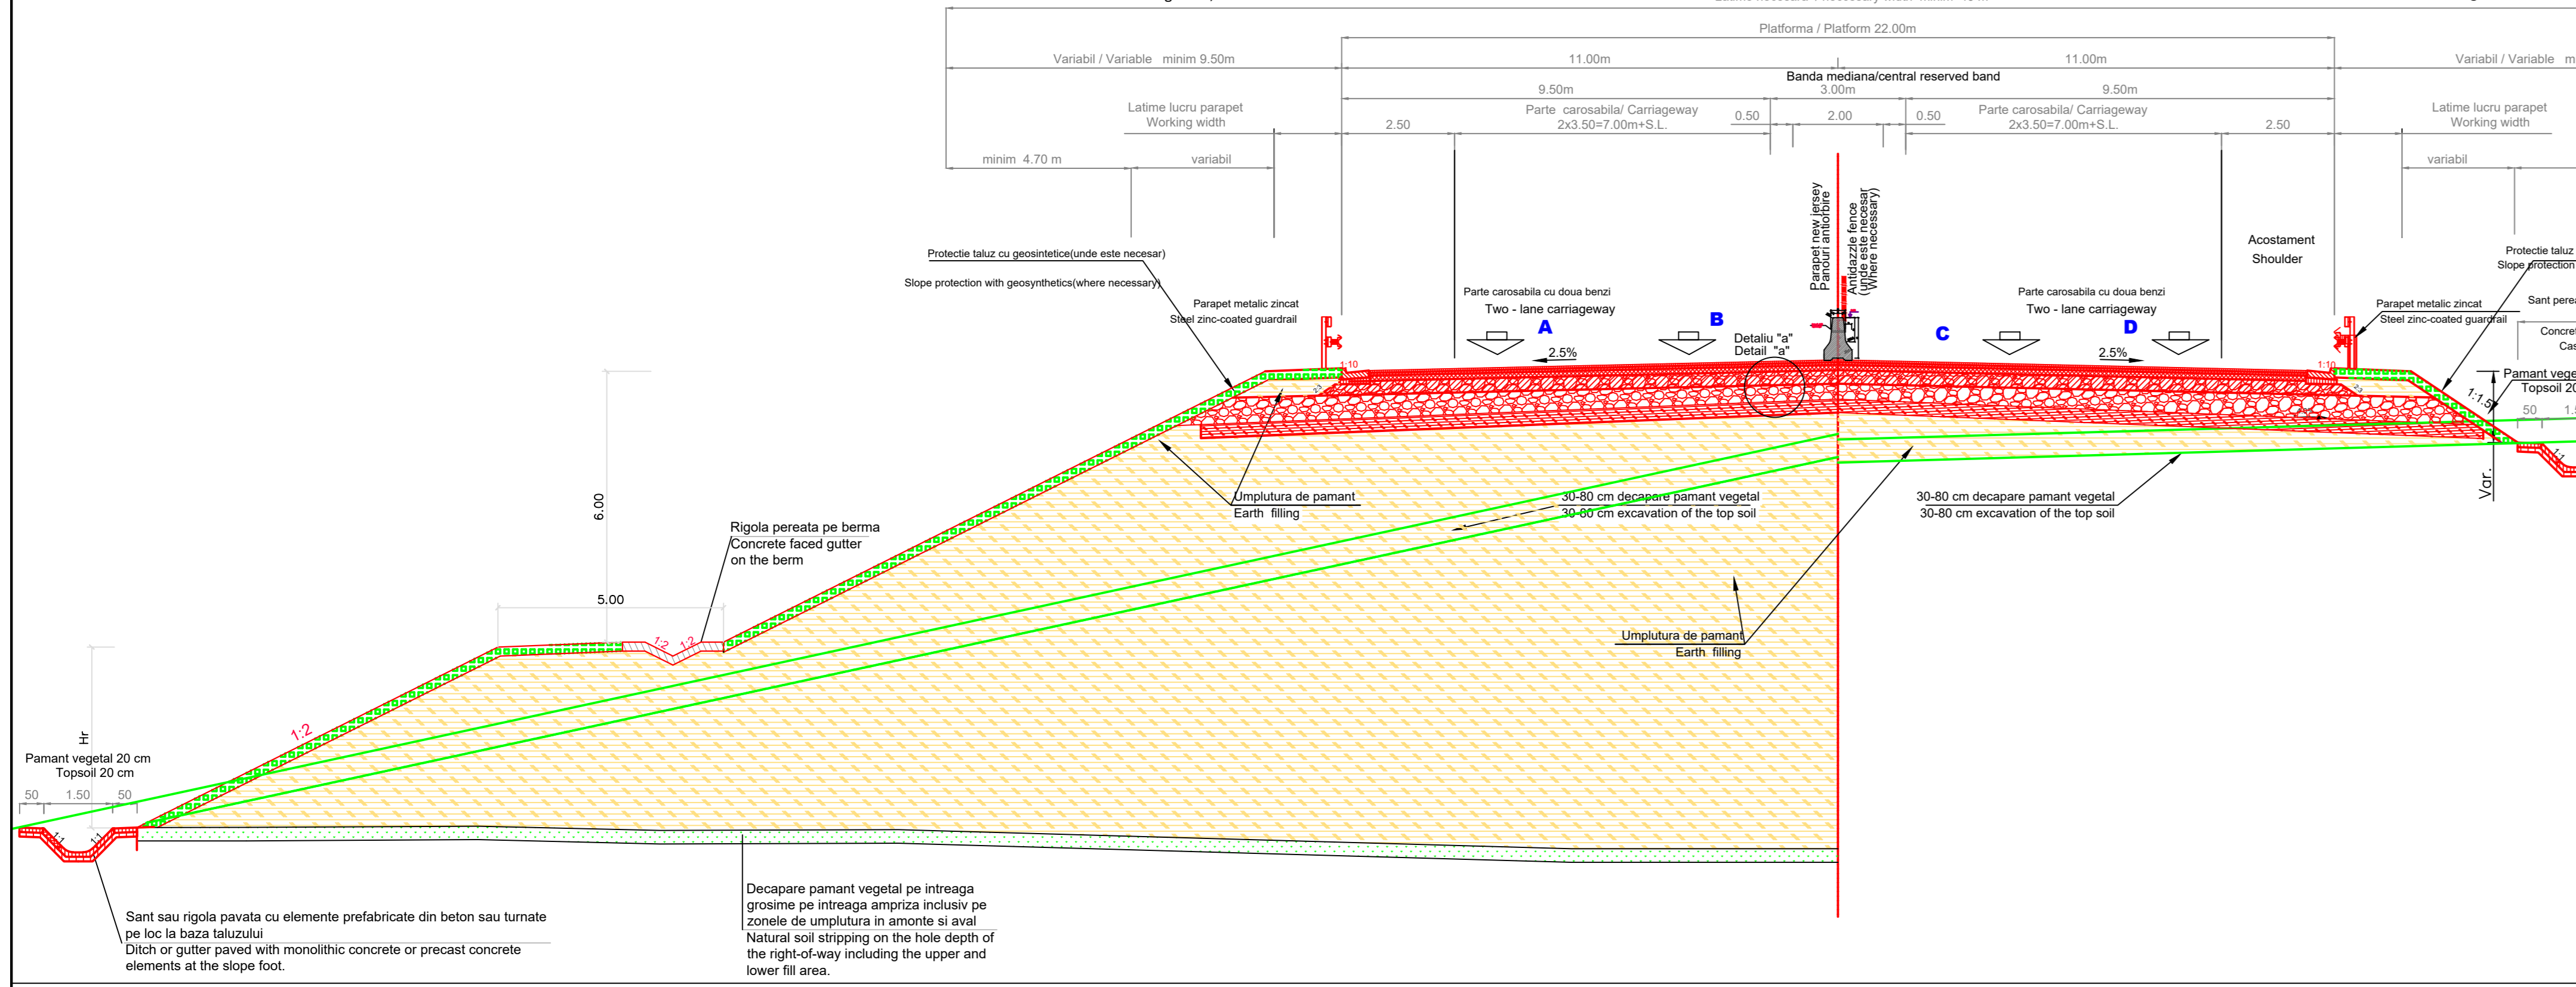


PROFIL TRANSVERSAL TIP NR. 4 / TYPICAL CROSS SECTION NO. 4
Se aplica in profil curent de debeleu / Applicable in current fill profile

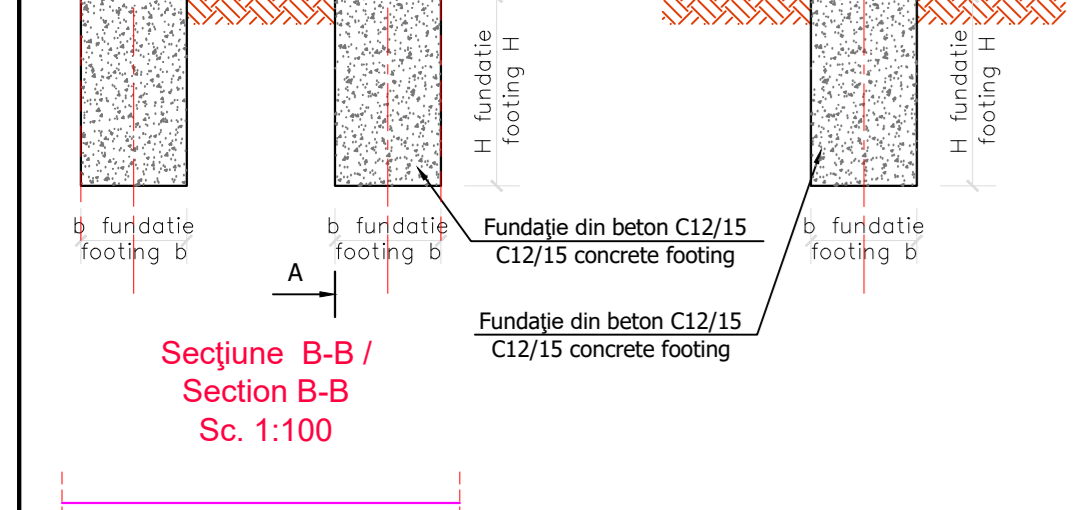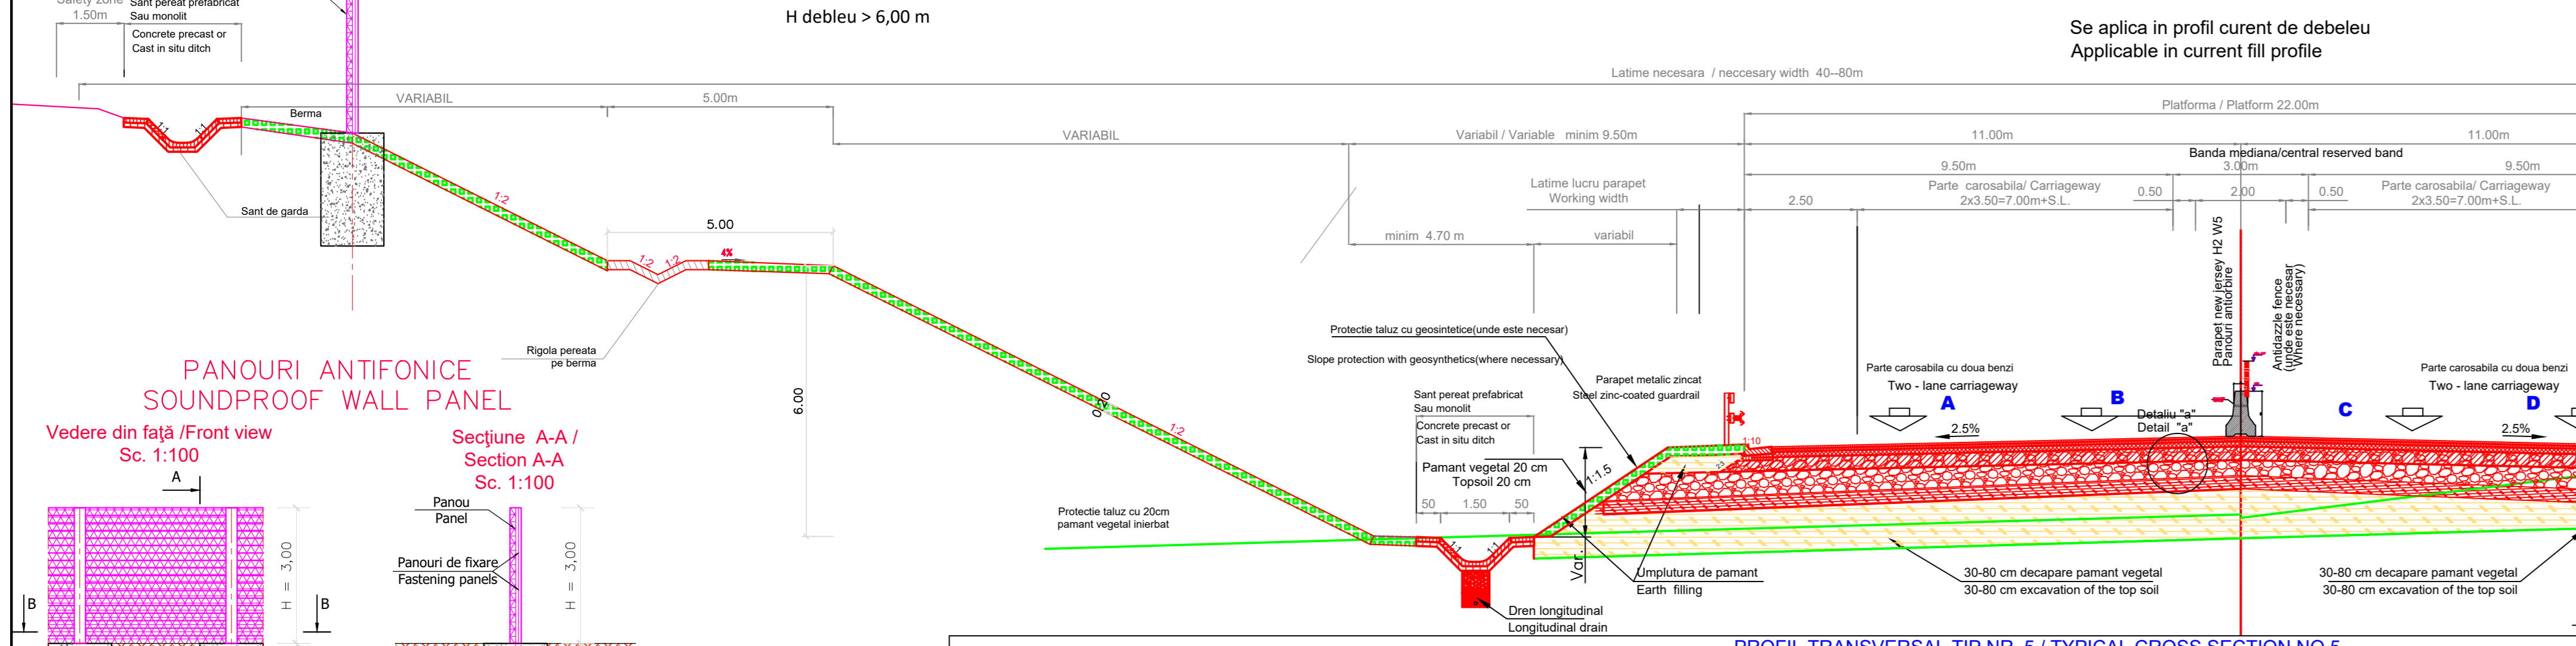


PROFIL TRANSVERSAL TIP NR. 5 / TYPICAL CROSS SECTION NO. 5
Se aplica pentru podetile transversale / will be applied for culverts

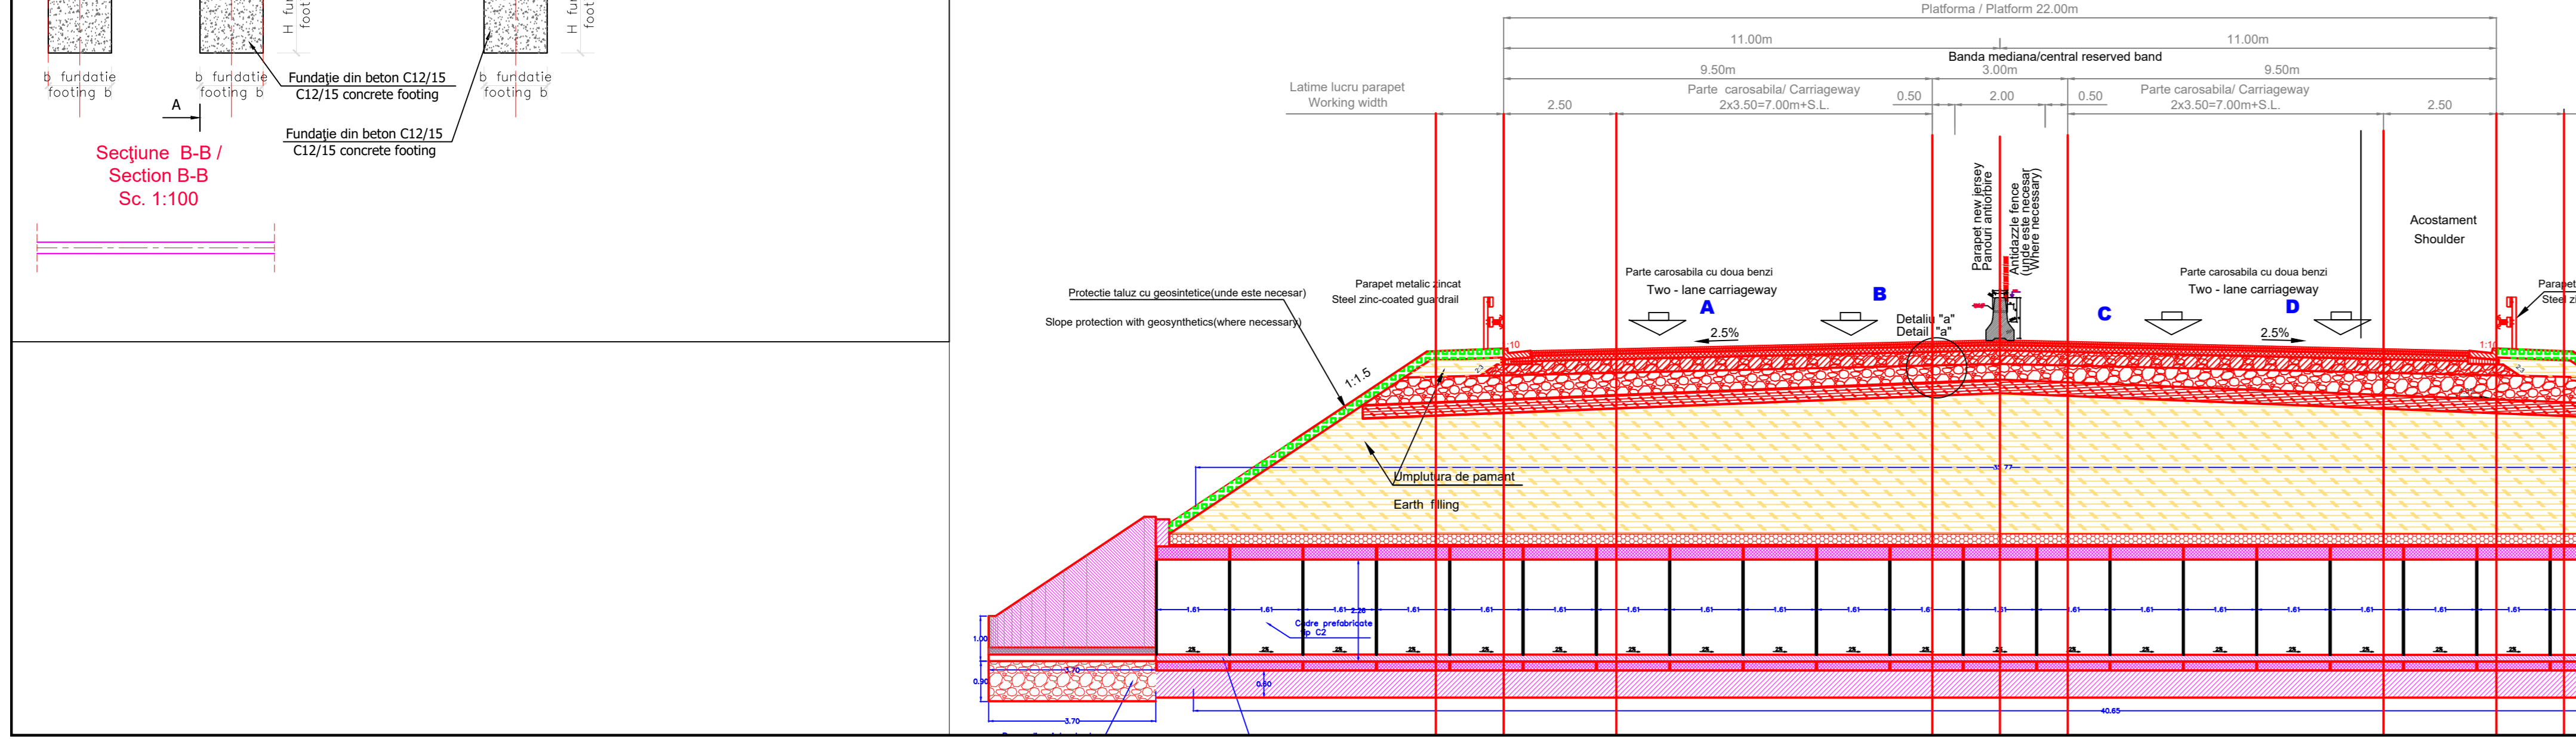


PROFIL TRANSVERSAL TIP NR. 6 / TYPICAL CROSS SECTION NO. 6
STRUCTURA DE SPRINZ DE DEBELU DIN COLOANE FORATE ANCHORATE SAU NEANCHORATE ANCHORED OR UNANCHORED REINFORCED CONCRETE DRILLED PILE FOUNDATIONS IN CUTTING
SC. 1:100

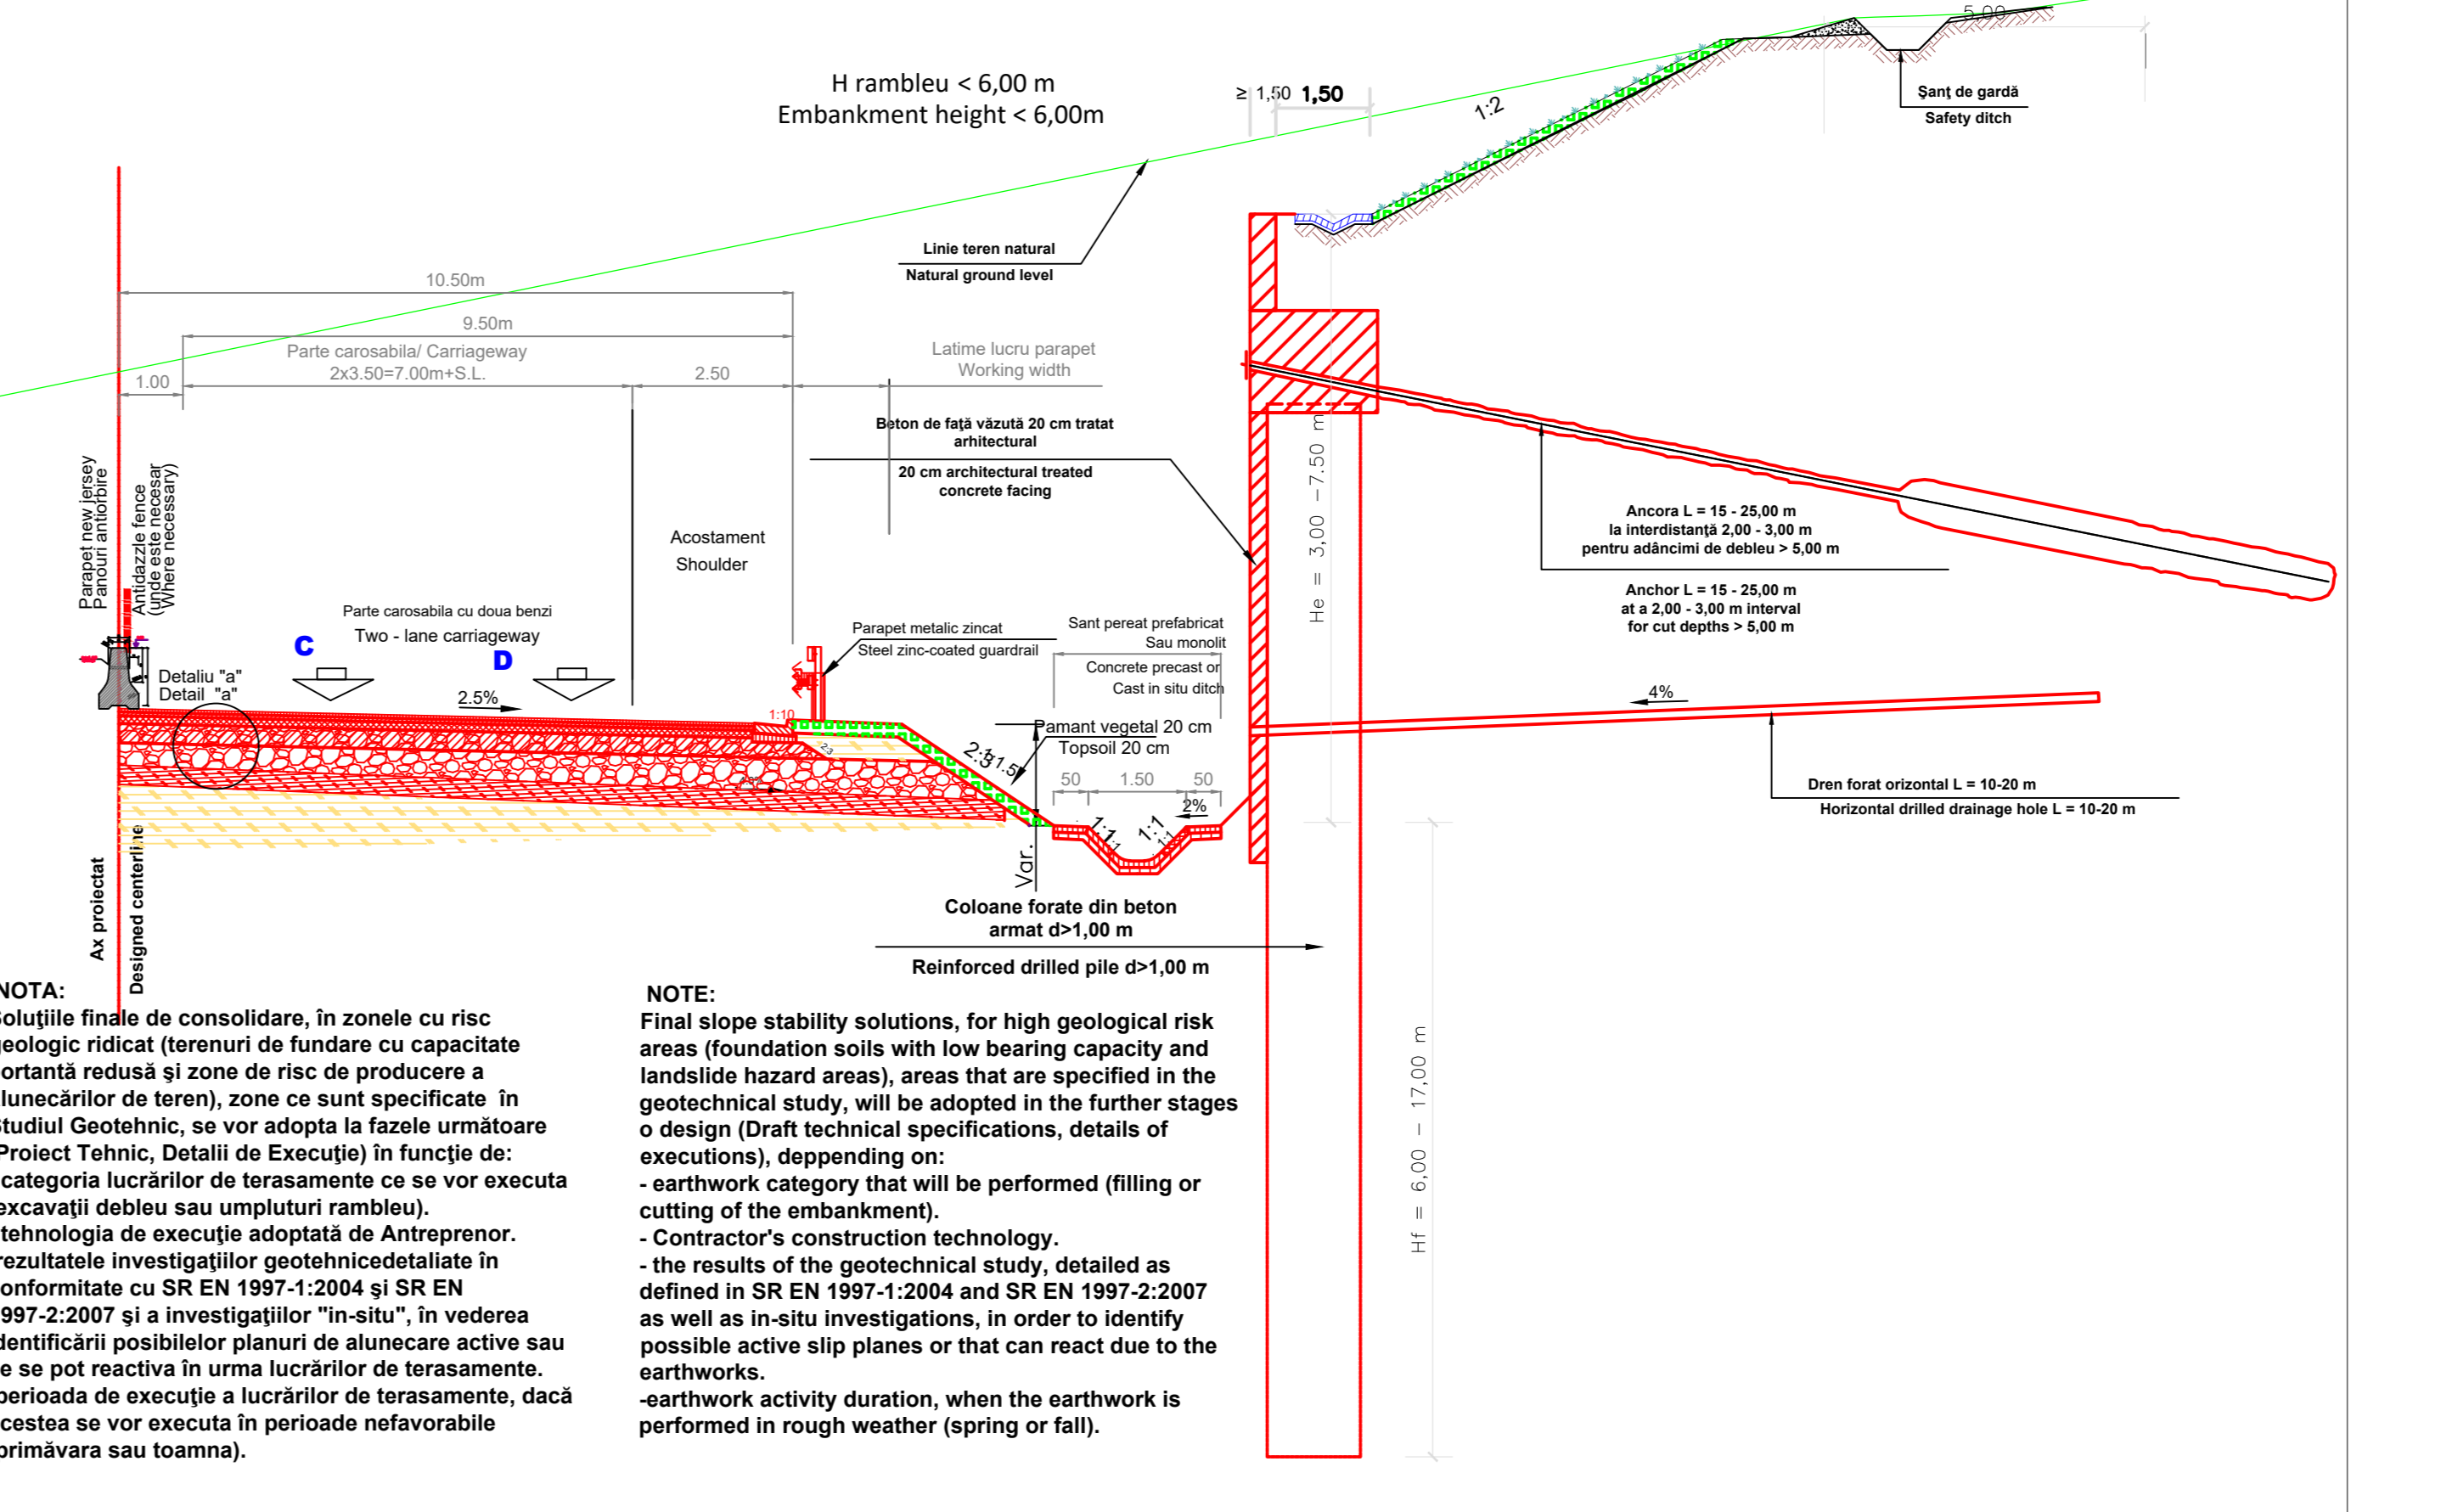

PROFIL TRANSVERSAL TIP NR. 8 / TYPICAL CROSS SECTION NO. 8
Se aplica la poduri cu deschidere mai mare de 10 m / Will be applied for bridge more 10m span

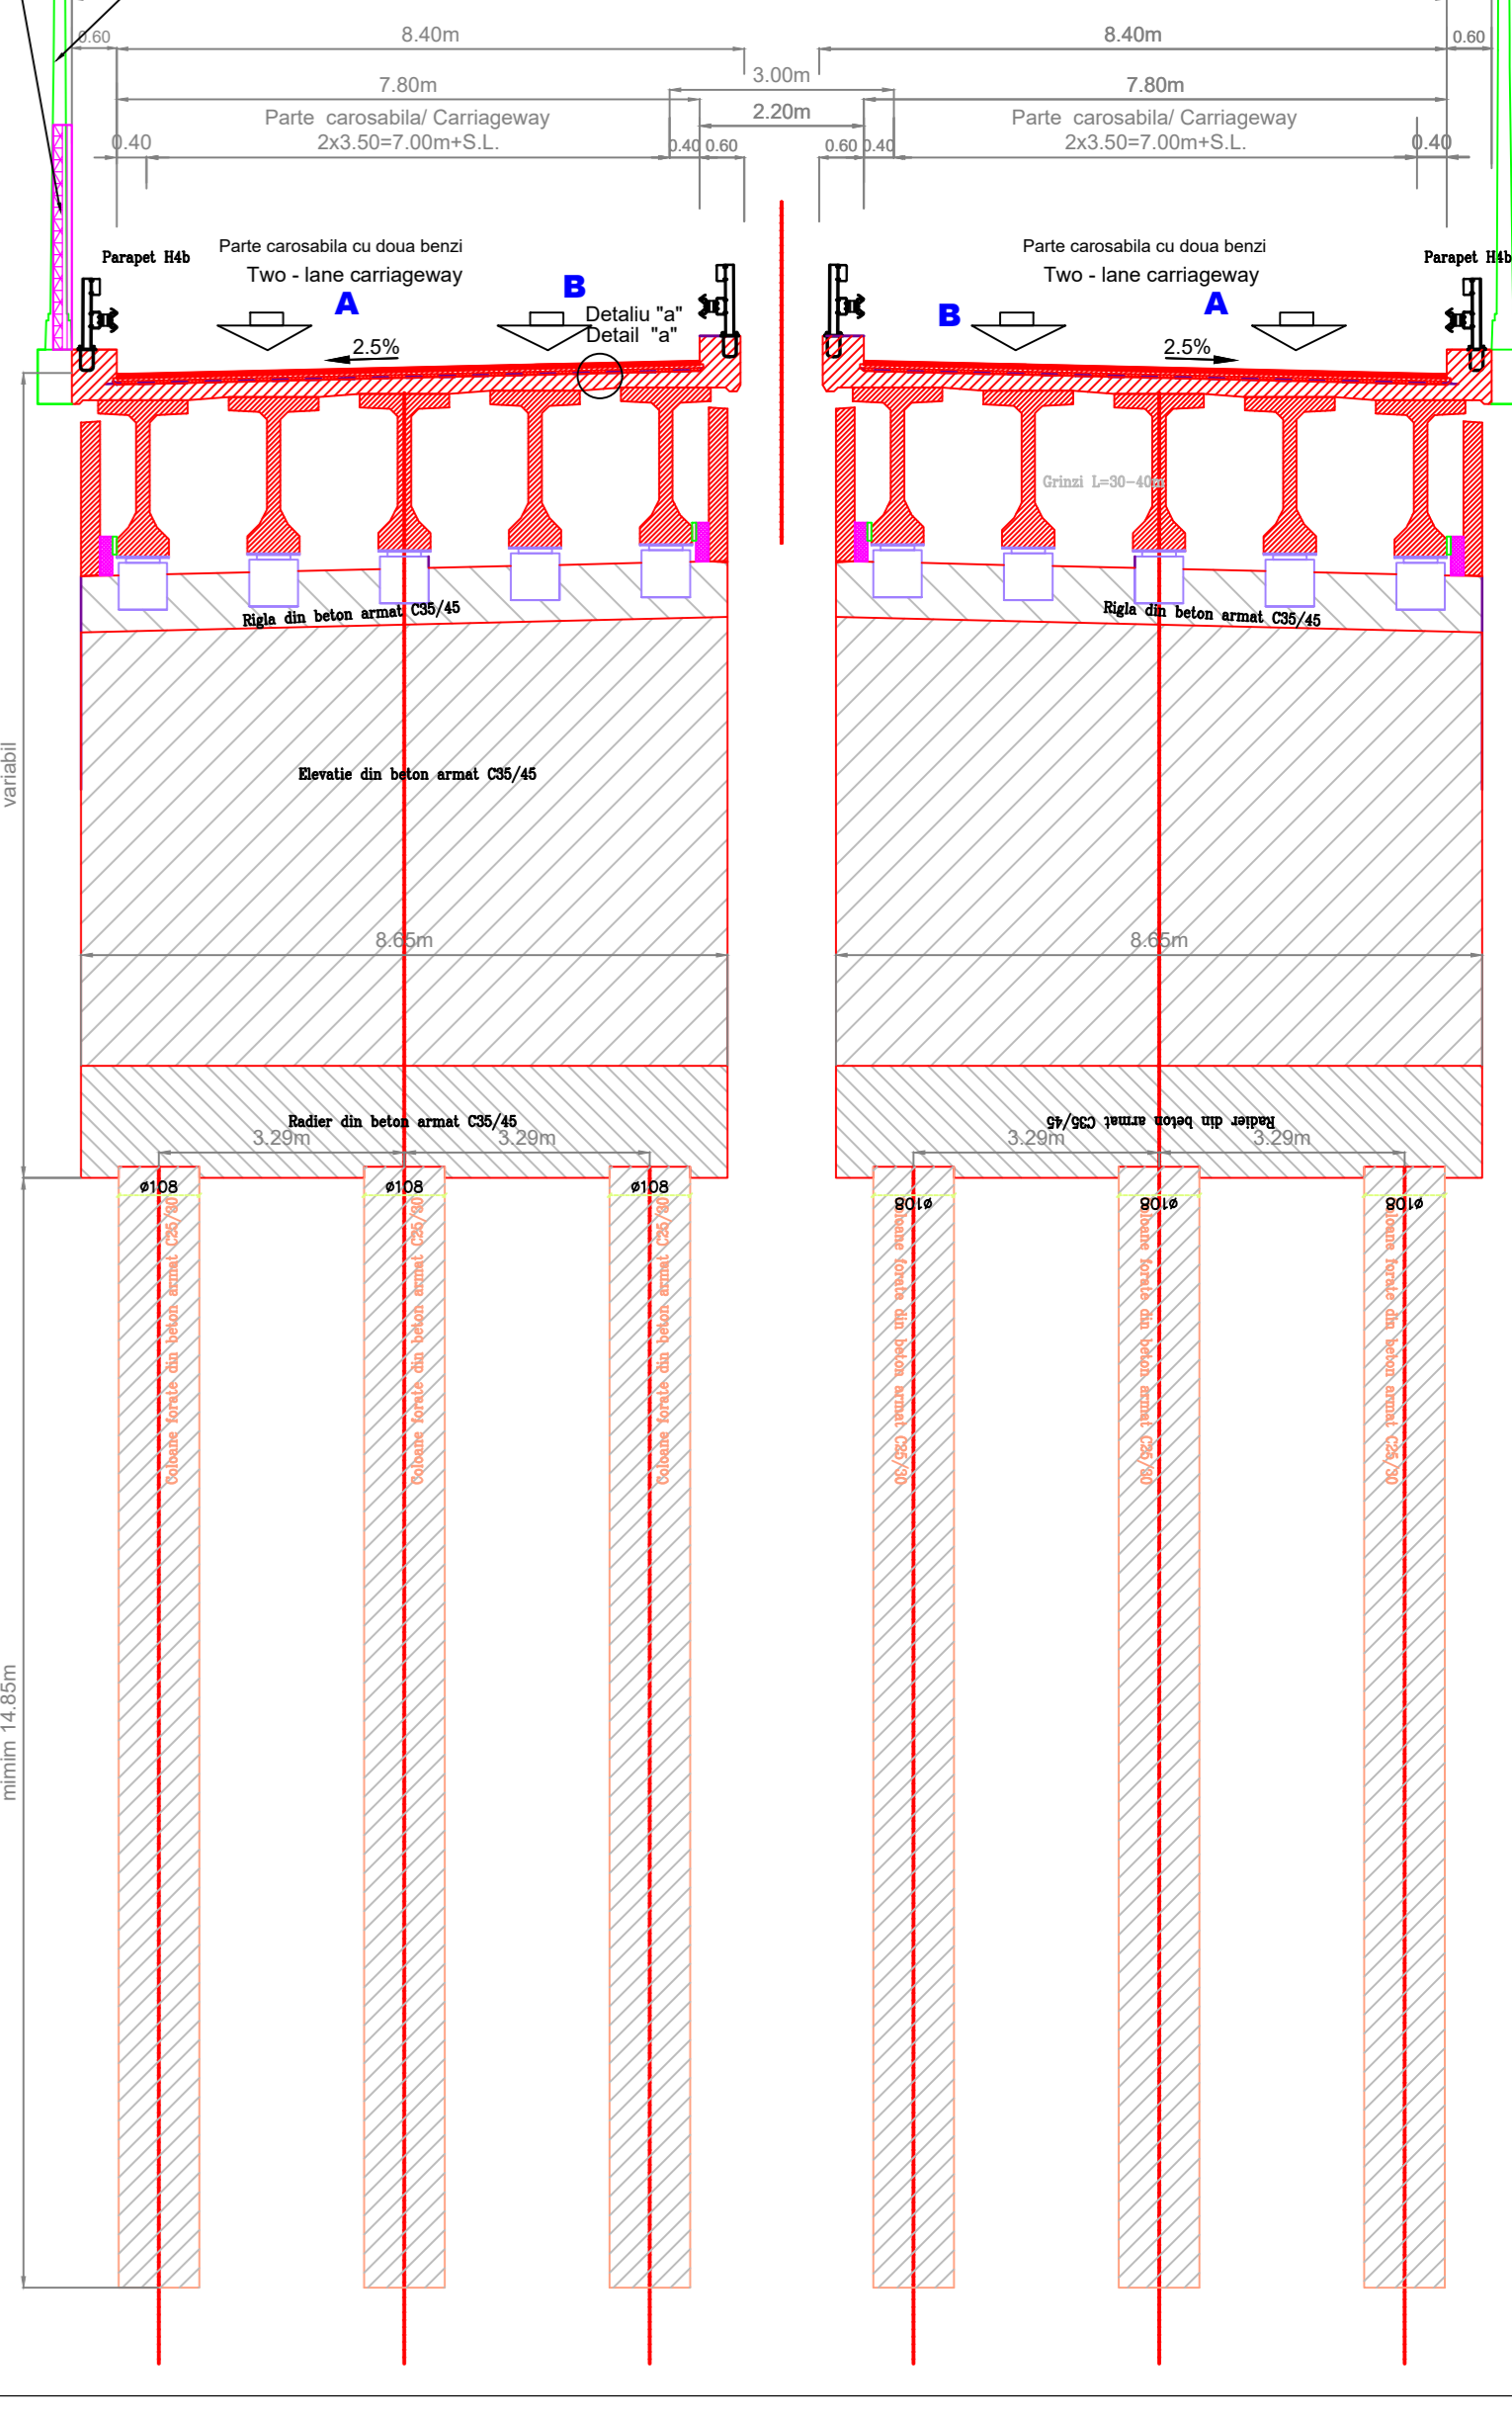

PROFILURI TRANSVERSALE TIP PE BUCLE SI BRETLE
Se aplica la poduri cu deschidere mai mica de 10 m / Will be applied for bridge less 10m span

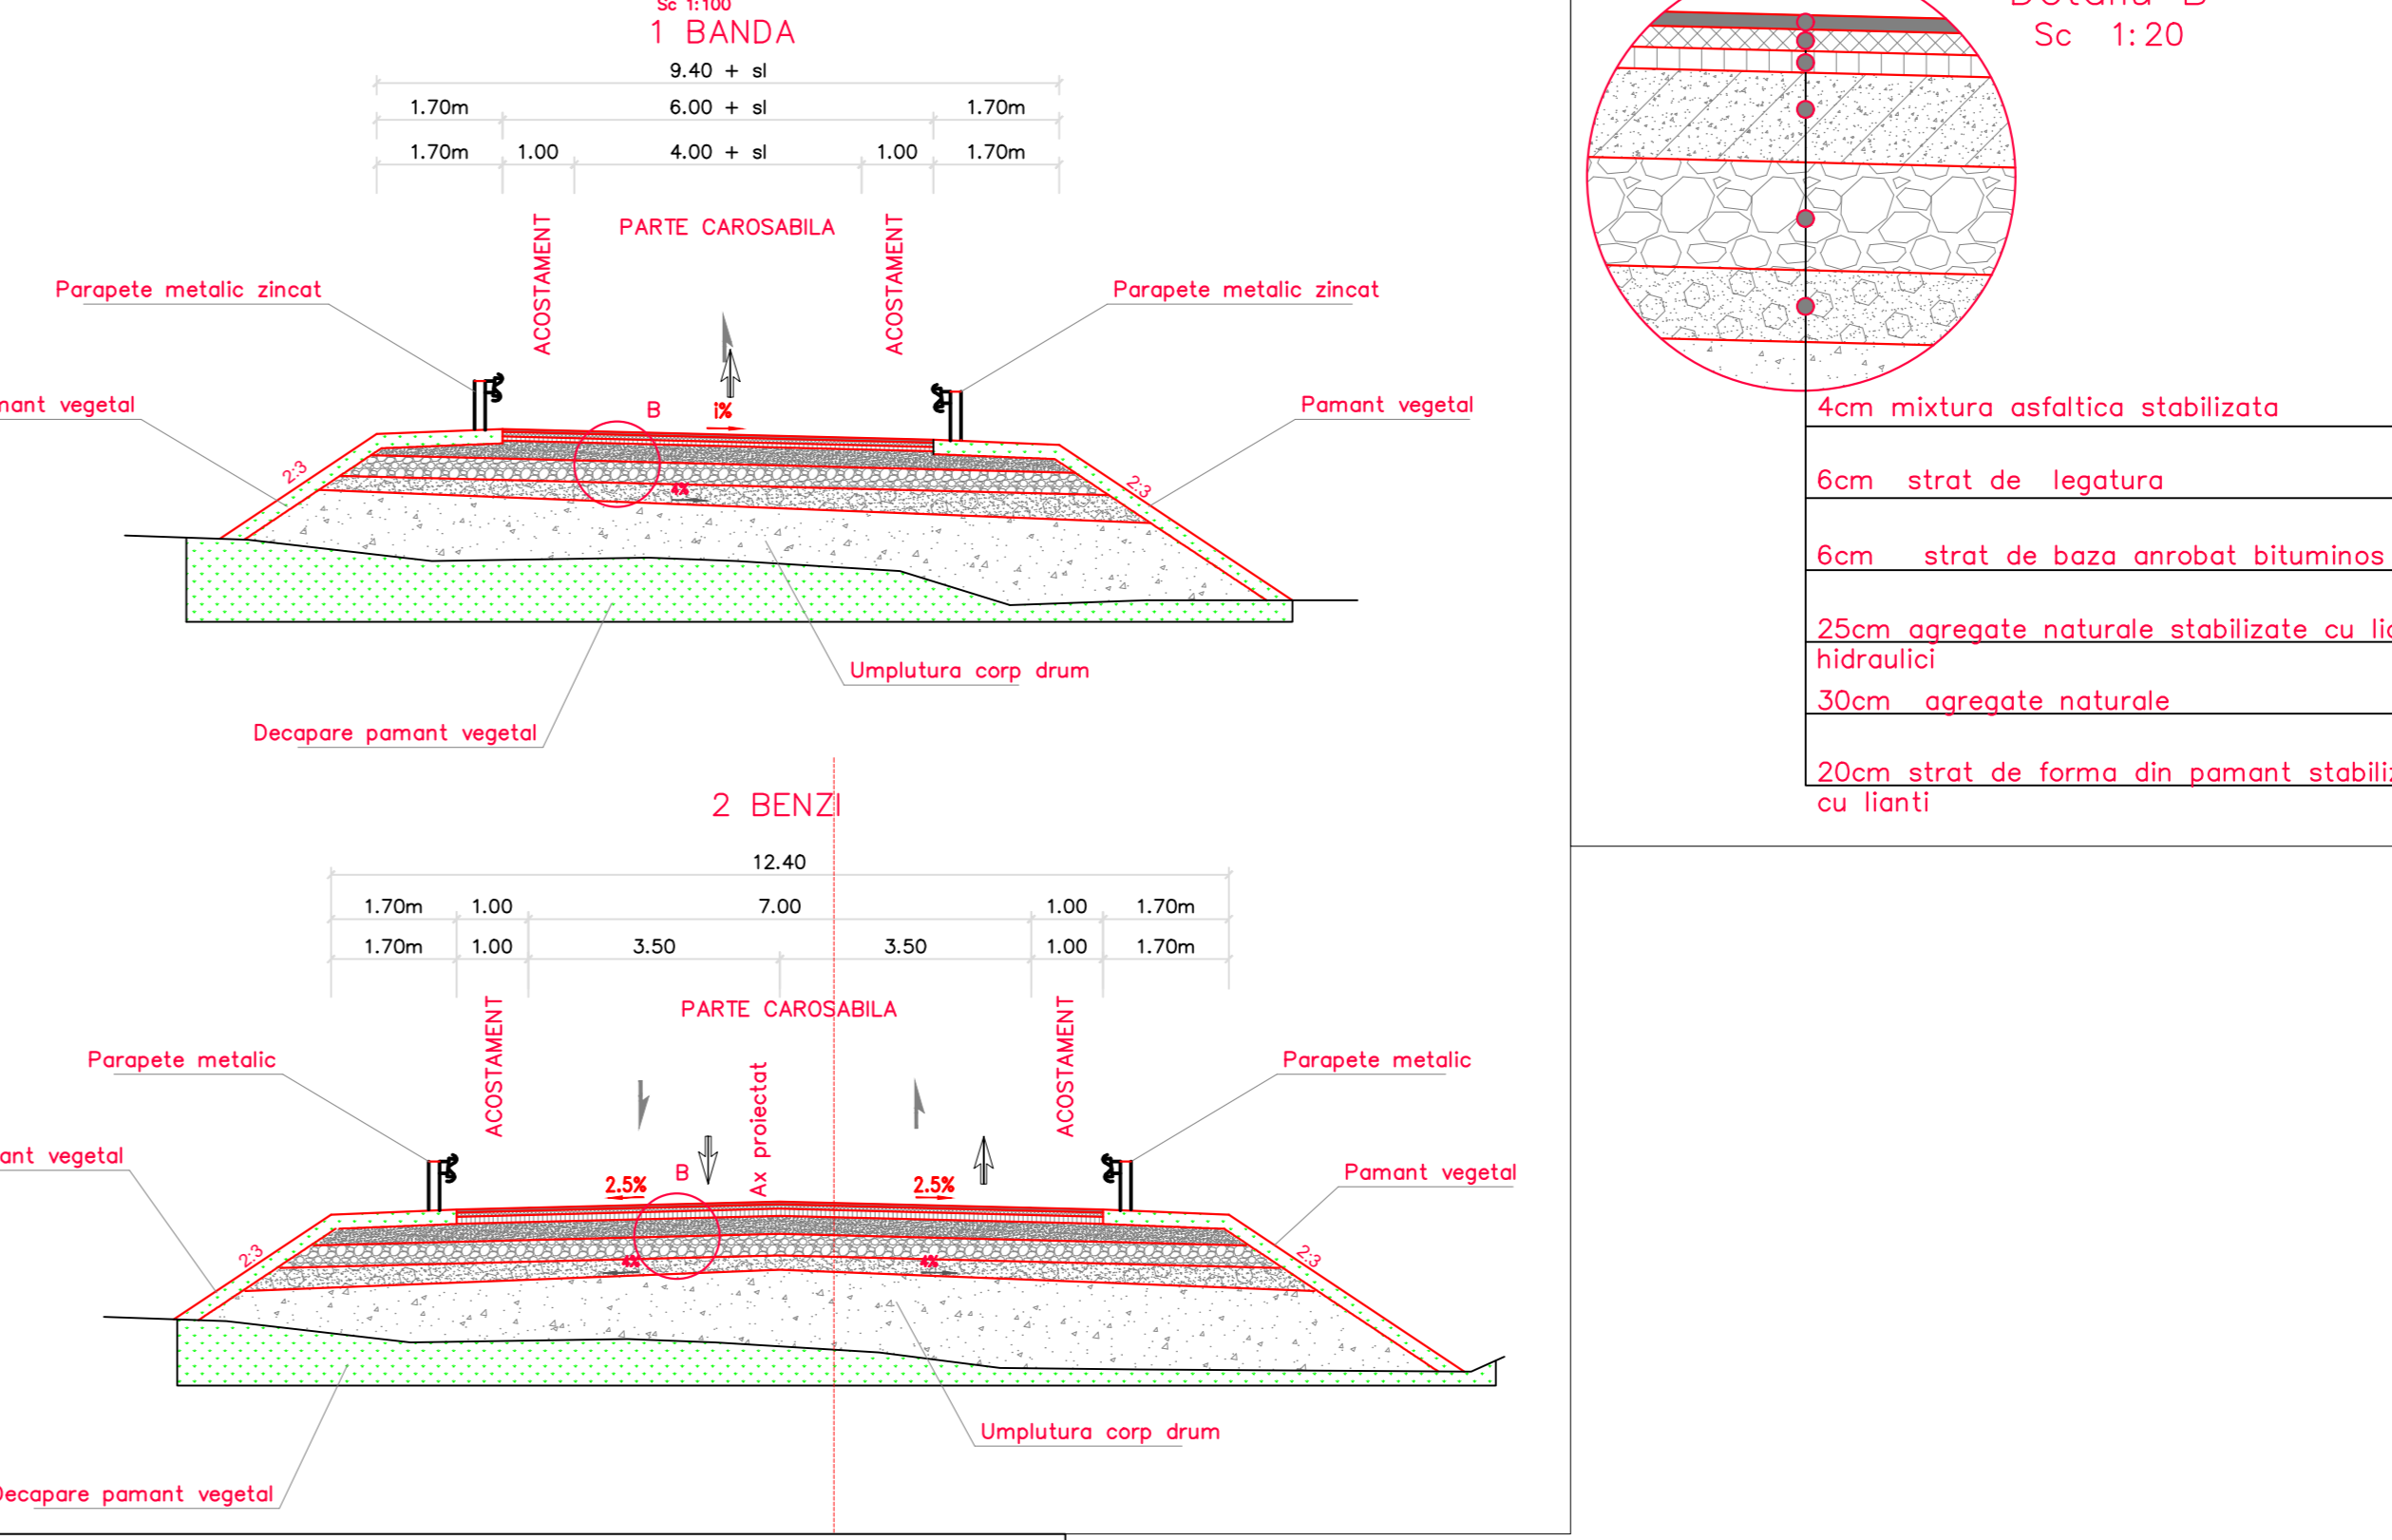

PROFIL TRANSVERSAL TIP / TYPICAL CROSS SECTION
Se aplica la poduri cu deschidere mai mica de 10 m / Will be applied for bridge less 10m span

