



PROFIL TRANSVERSAL TIP 1


DL 32

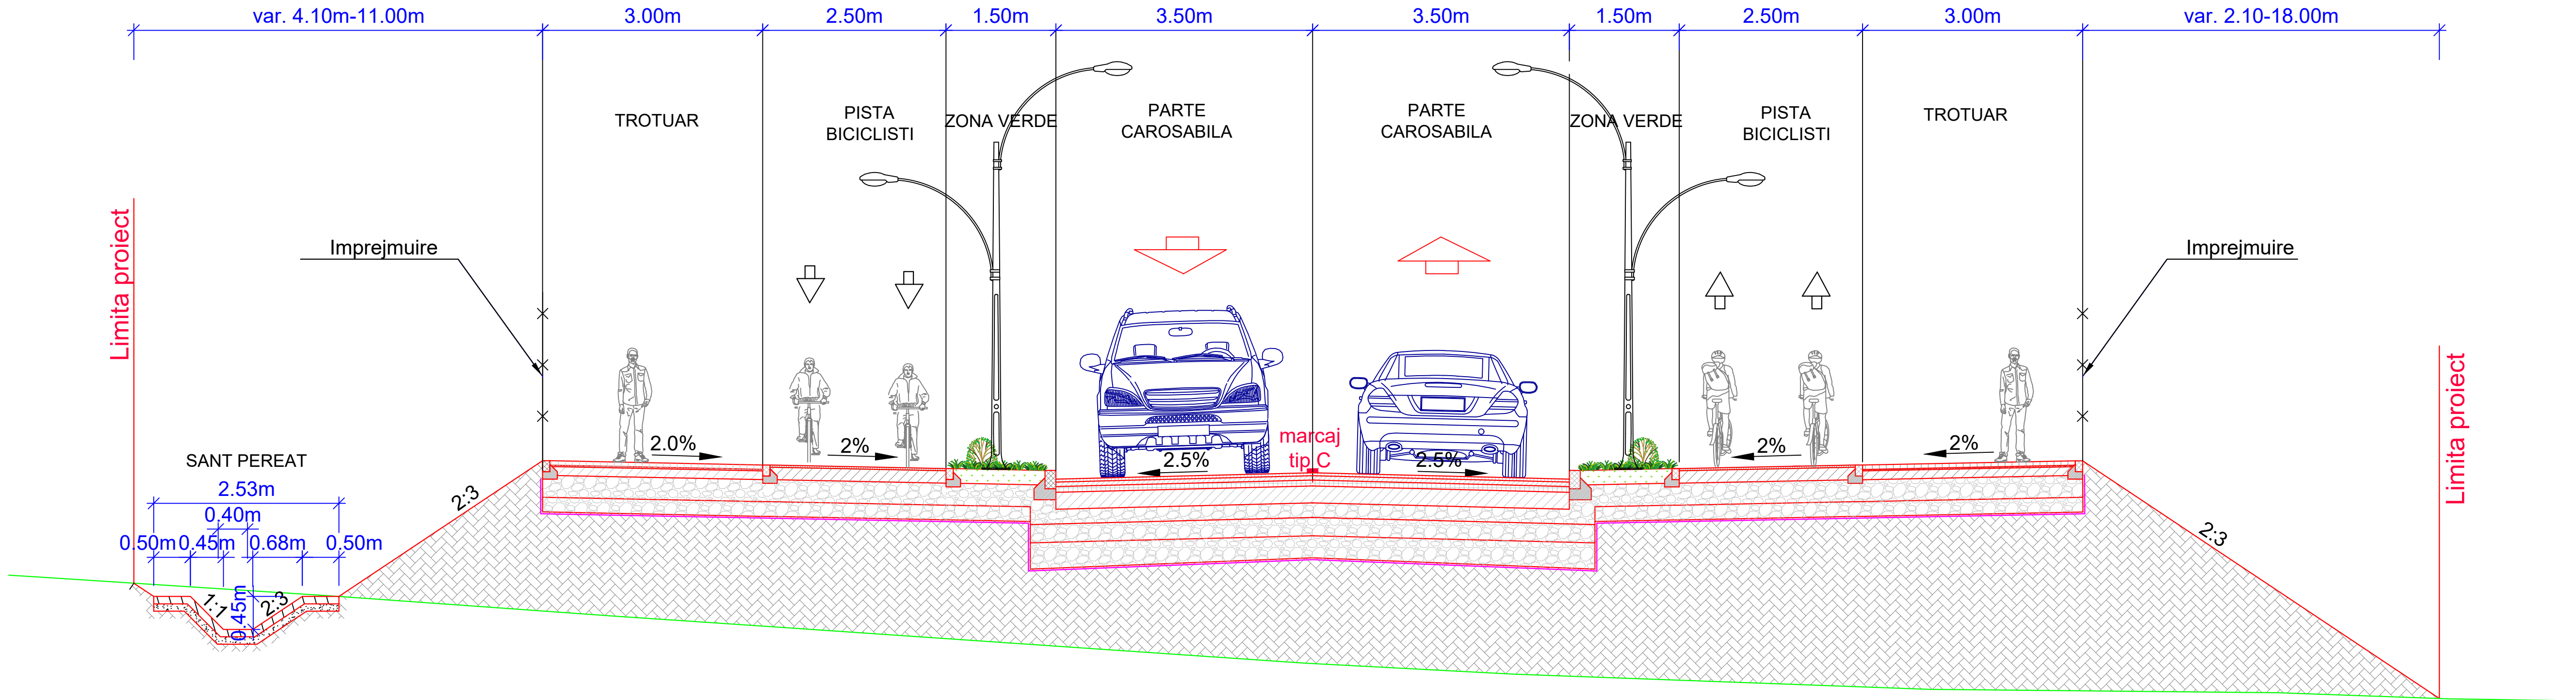


Detaliu alcătuire sistem rutier Tip 1

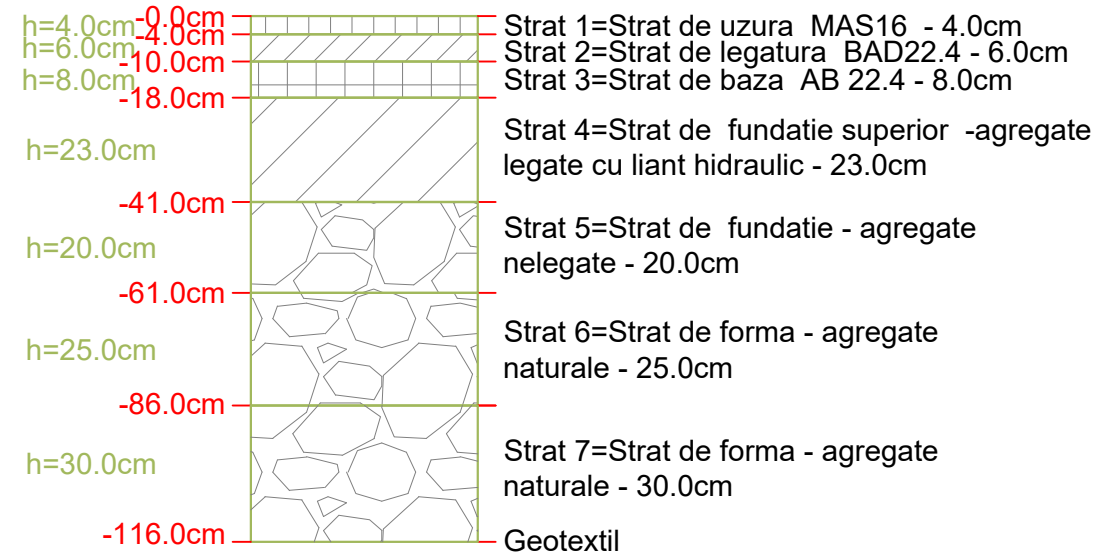

Detaliu alcătuire sistem rutier Tip Trotuar

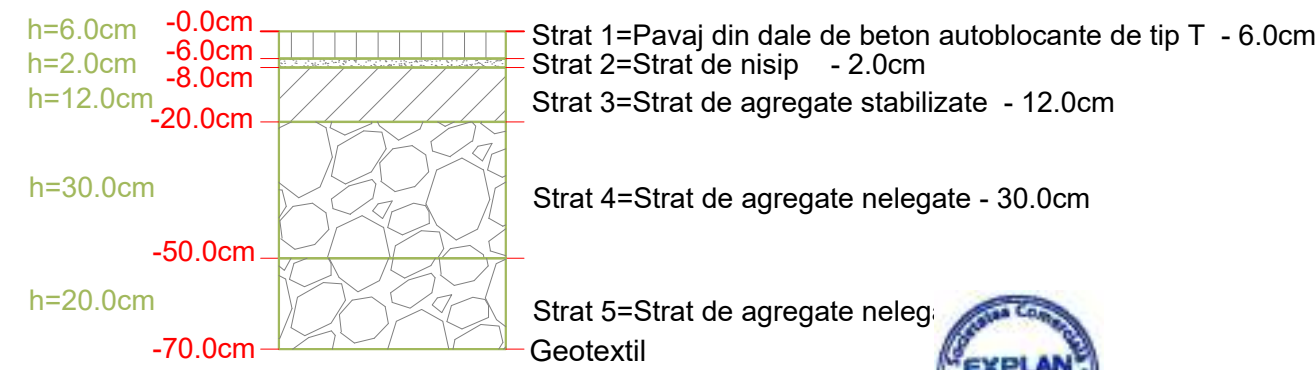

Detaliu alcătuire sistem rutier Tip Pista B

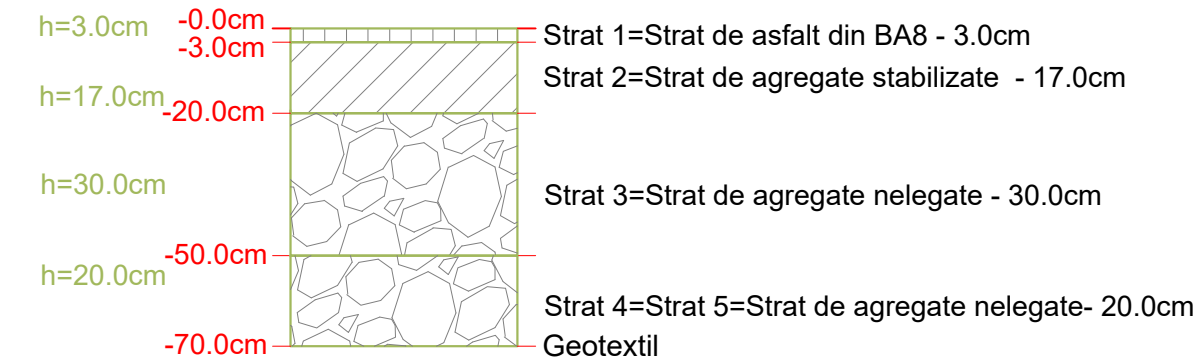

Detaliu alcătuire sistem zona verde marginala

